


- ① 1/4" / FT.
- ② 1' / FT.
- ③ BACK SLOPES
3:1 3' & UNDER
2:1 OVER 3'
- ④ FILL SLOPES
4:1 3' & UNDER
3:1 OVER 3'
2:1 WHEN APPROVED BY THE
COUNTY ENGINEER

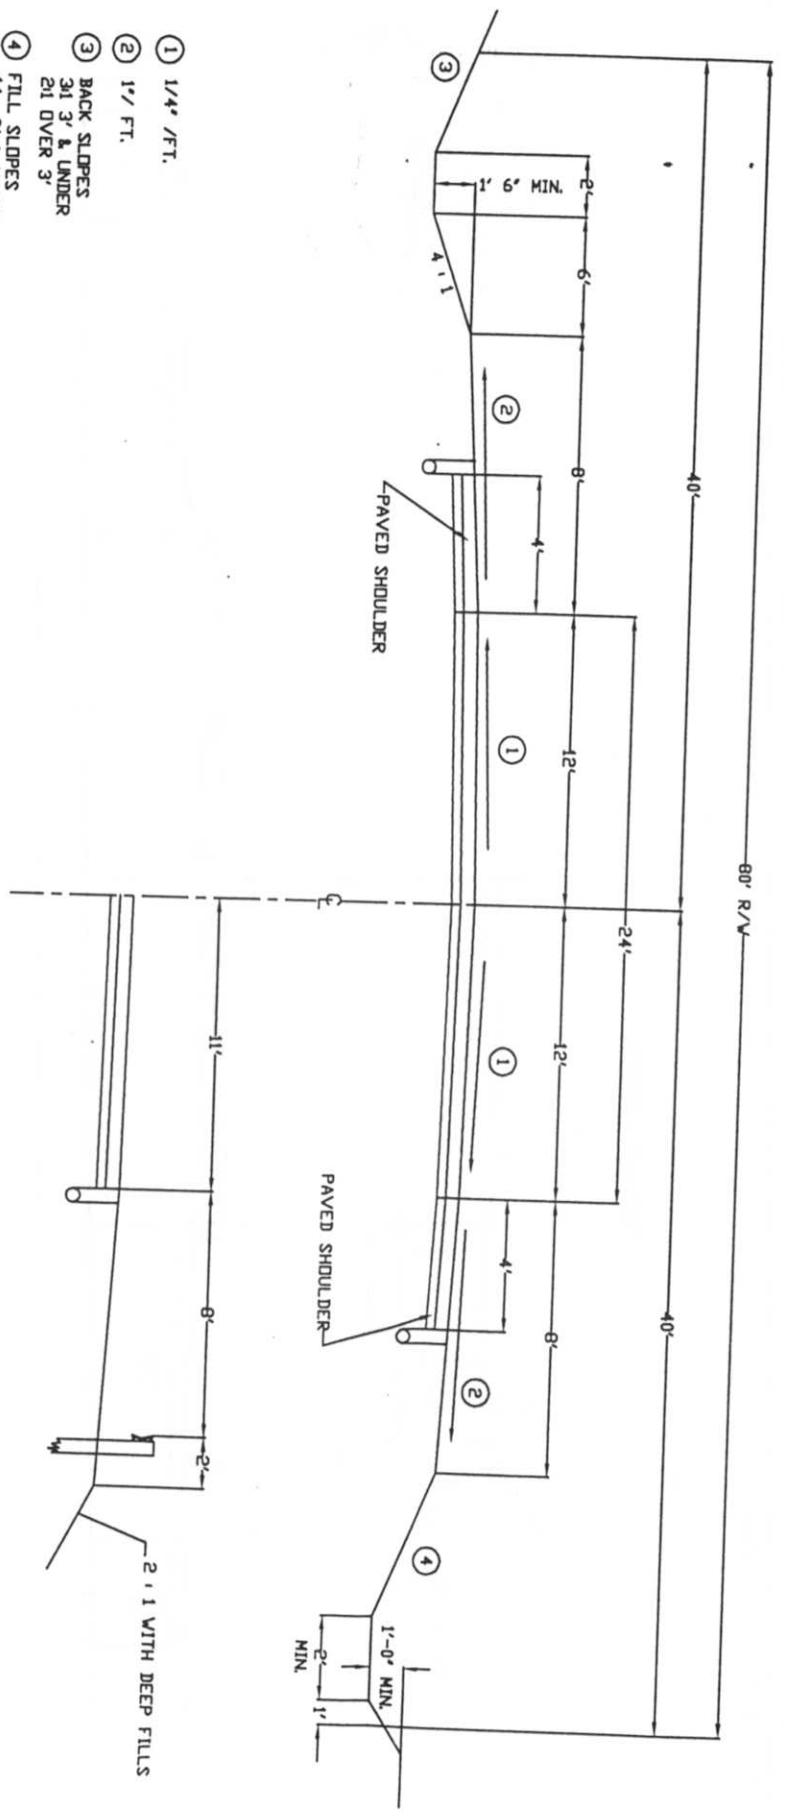

OFFICE OF THE
MEDINA COUNTY
ENGINEER



RURAL COLLECTOR

NOTE: DRAWING NOT TO SCALE

STANDARD
DRAWING
FIGURE 8