


- ① 1/4" /FT.
- ② 1" / FT.
- ③ FILL SLOPES
4:1 OVER 3'
2:1 WHEN APPROVED BY THE
COUNTY ENGINEER
- ④ BACK SLOPES
3:1 3' & UNDER
2:1 OVER 3'

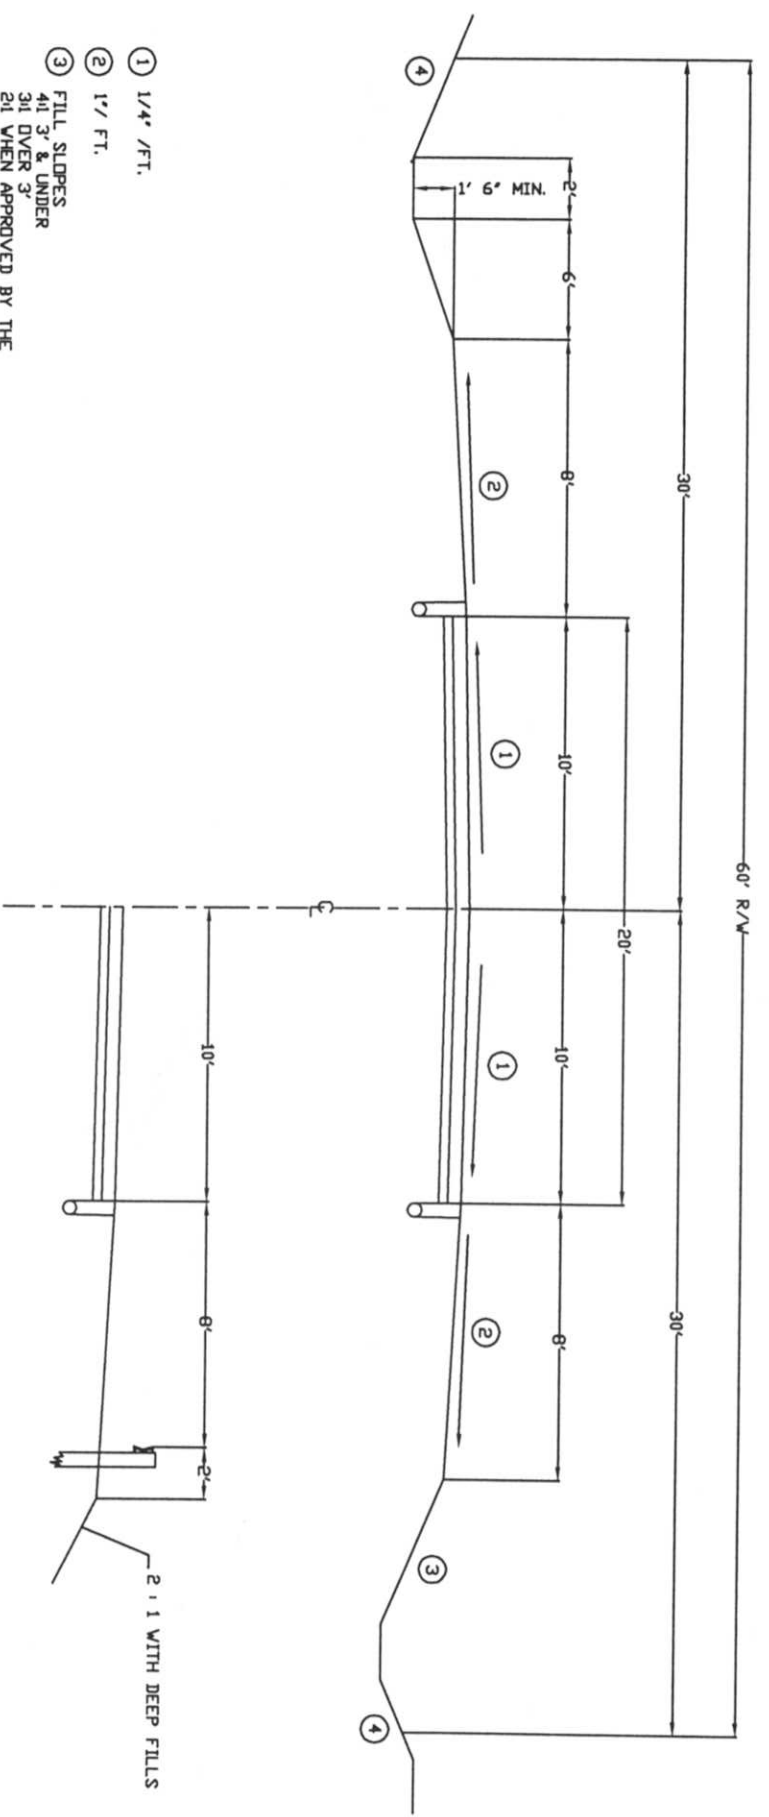

GUARDRAIL SECTION

2 : 1 WITH DEEP FILLS

NOTE: DRAWING NOT TO SCALE

OFFICE OF THE
MEDINA COUNTY
ENGINEER



RURAL RESIDENTIAL

STANDARD
DRAWING
FIGURE 2