


- ① 1/4" /FT.
- ② BACK SLOPES  
4:1 2' & UNDER  
3:1 OVER 2' & LESS THAN 3'  
2:1 OVER 3'
- ③ FILL SLOPES  
4:1 3' & UNDER  
3:1 OVER 3'  
2:1 WHEN APPROVED BY THE  
COUNTY ENGINEER

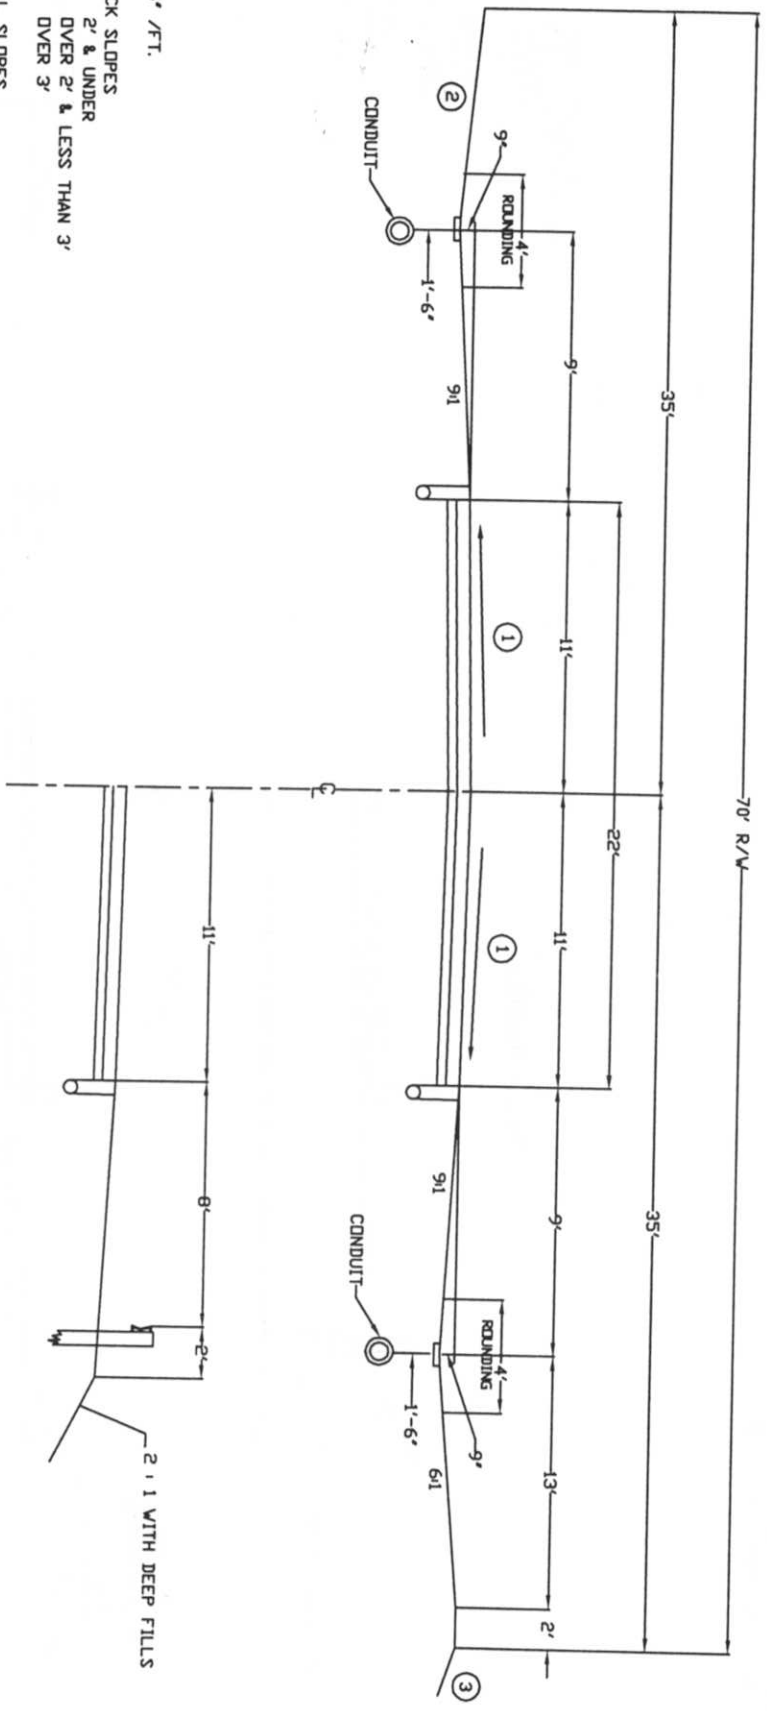

OFFICE OF THE  
MEDINA COUNTY  
ENGINEER



SPECIAL MINOR COLLECTOR

NOTE: DRAWING NOT TO SCALE

STANDARD  
DRAWING  
FIGURE 6