


WITHOUT ISLAND

WITH ISLAND

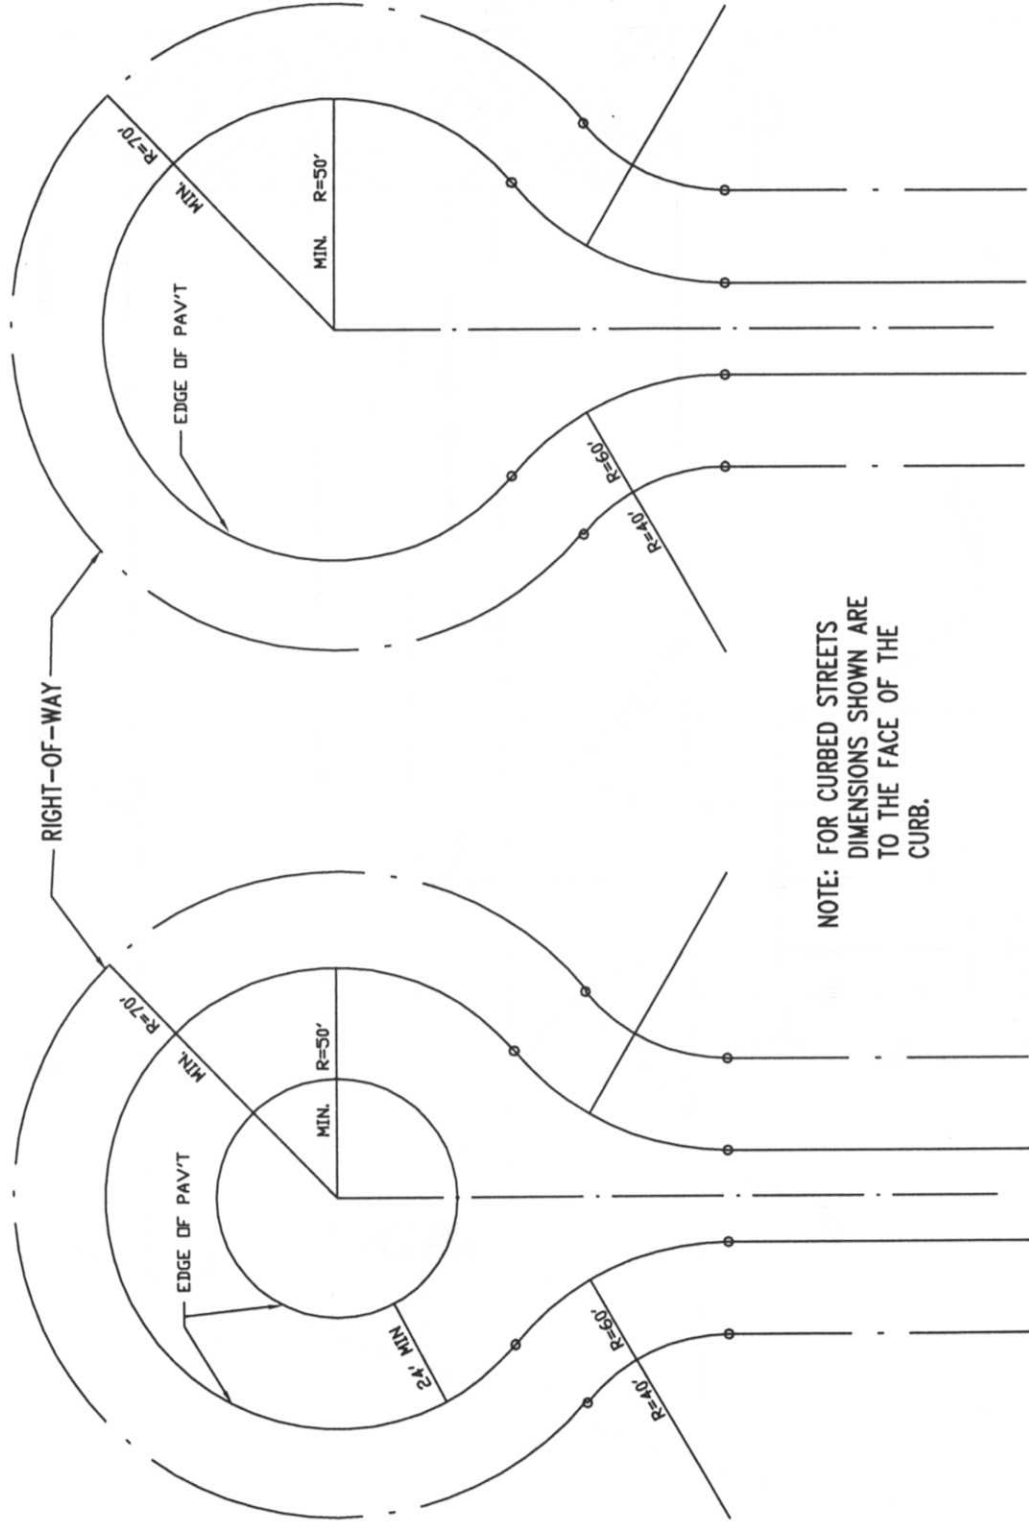

NOTE: FOR CURBED STREETS
DIMENSIONS SHOWN ARE
TO THE FACE OF THE
CURB.

NOTE: DRAWING NOT TO SCALE



OFFICE OF THE
MEDINA COUNTY
 ENGINEER

CUL-DE-SAC DETAILS

STANDARD
 DRAWING
 FIGURE 13