


INTERSECTION GRADES

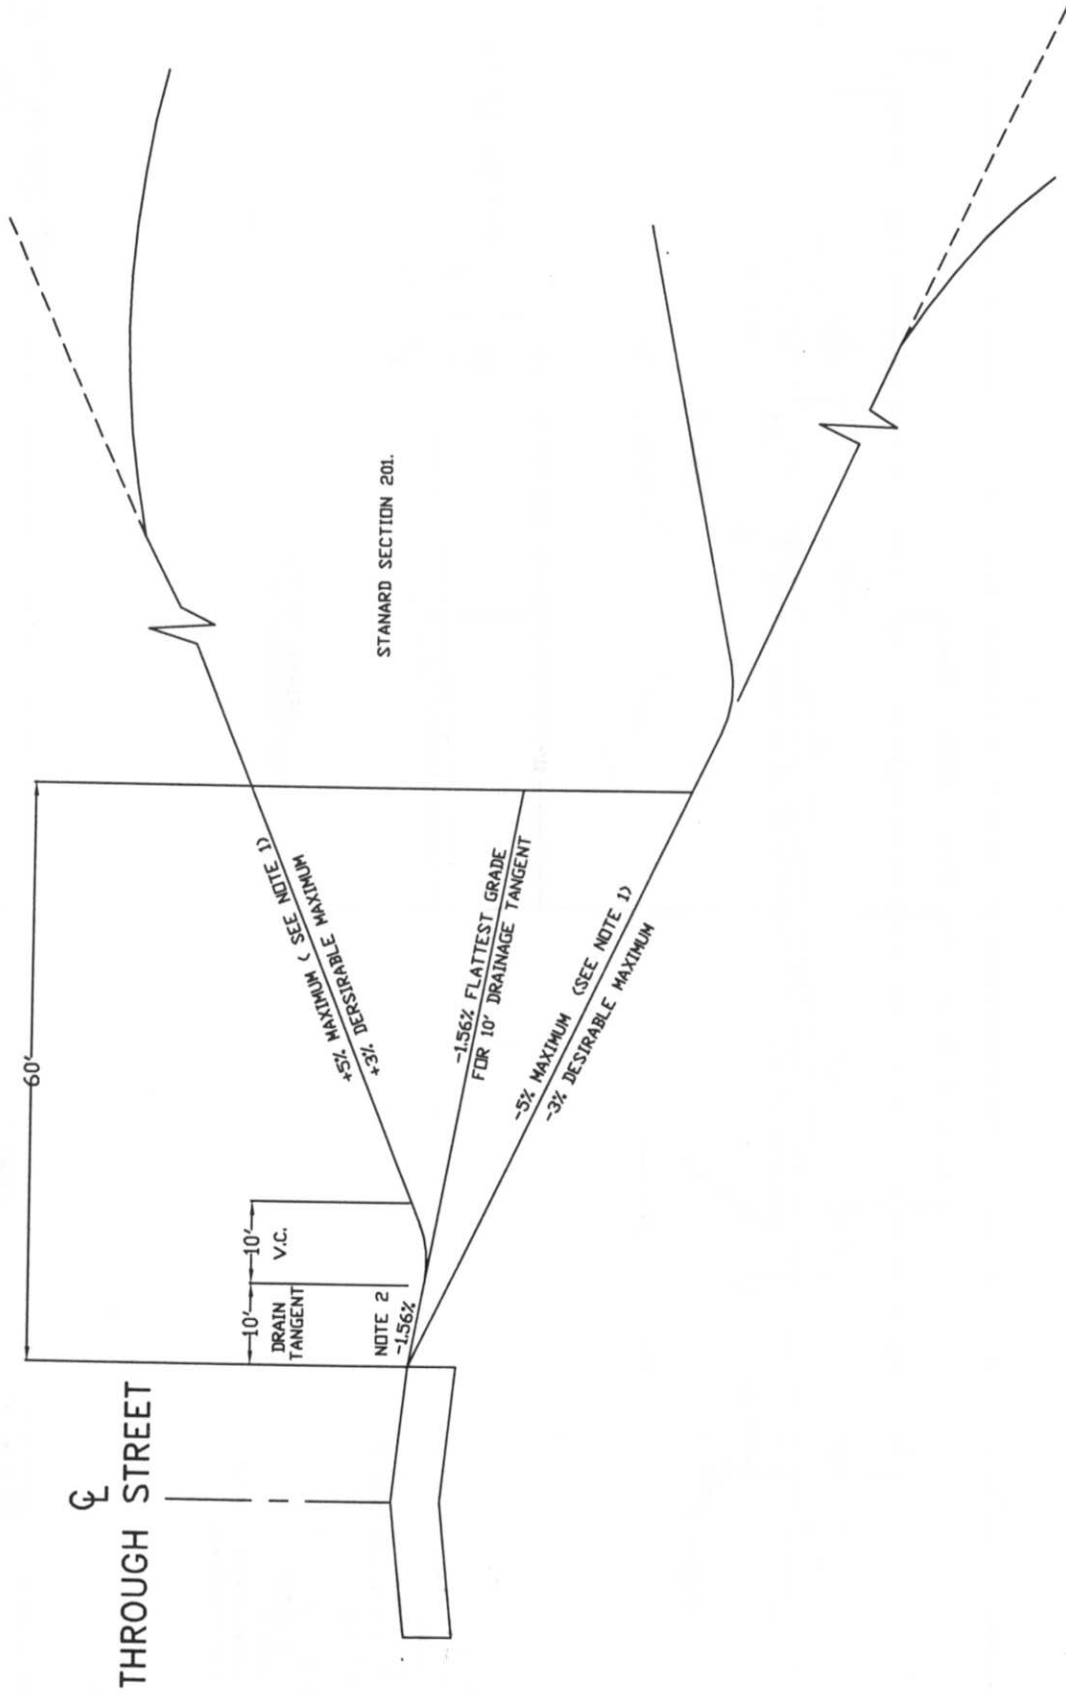

NOTE: DRAWING NOT TO SCALE



OFFICE OF THE  
**MEDINA COUNTY  
ENGINEER**

INTERSECTION GRADES

STANDARD  
DRAWING

FIGURE 10